

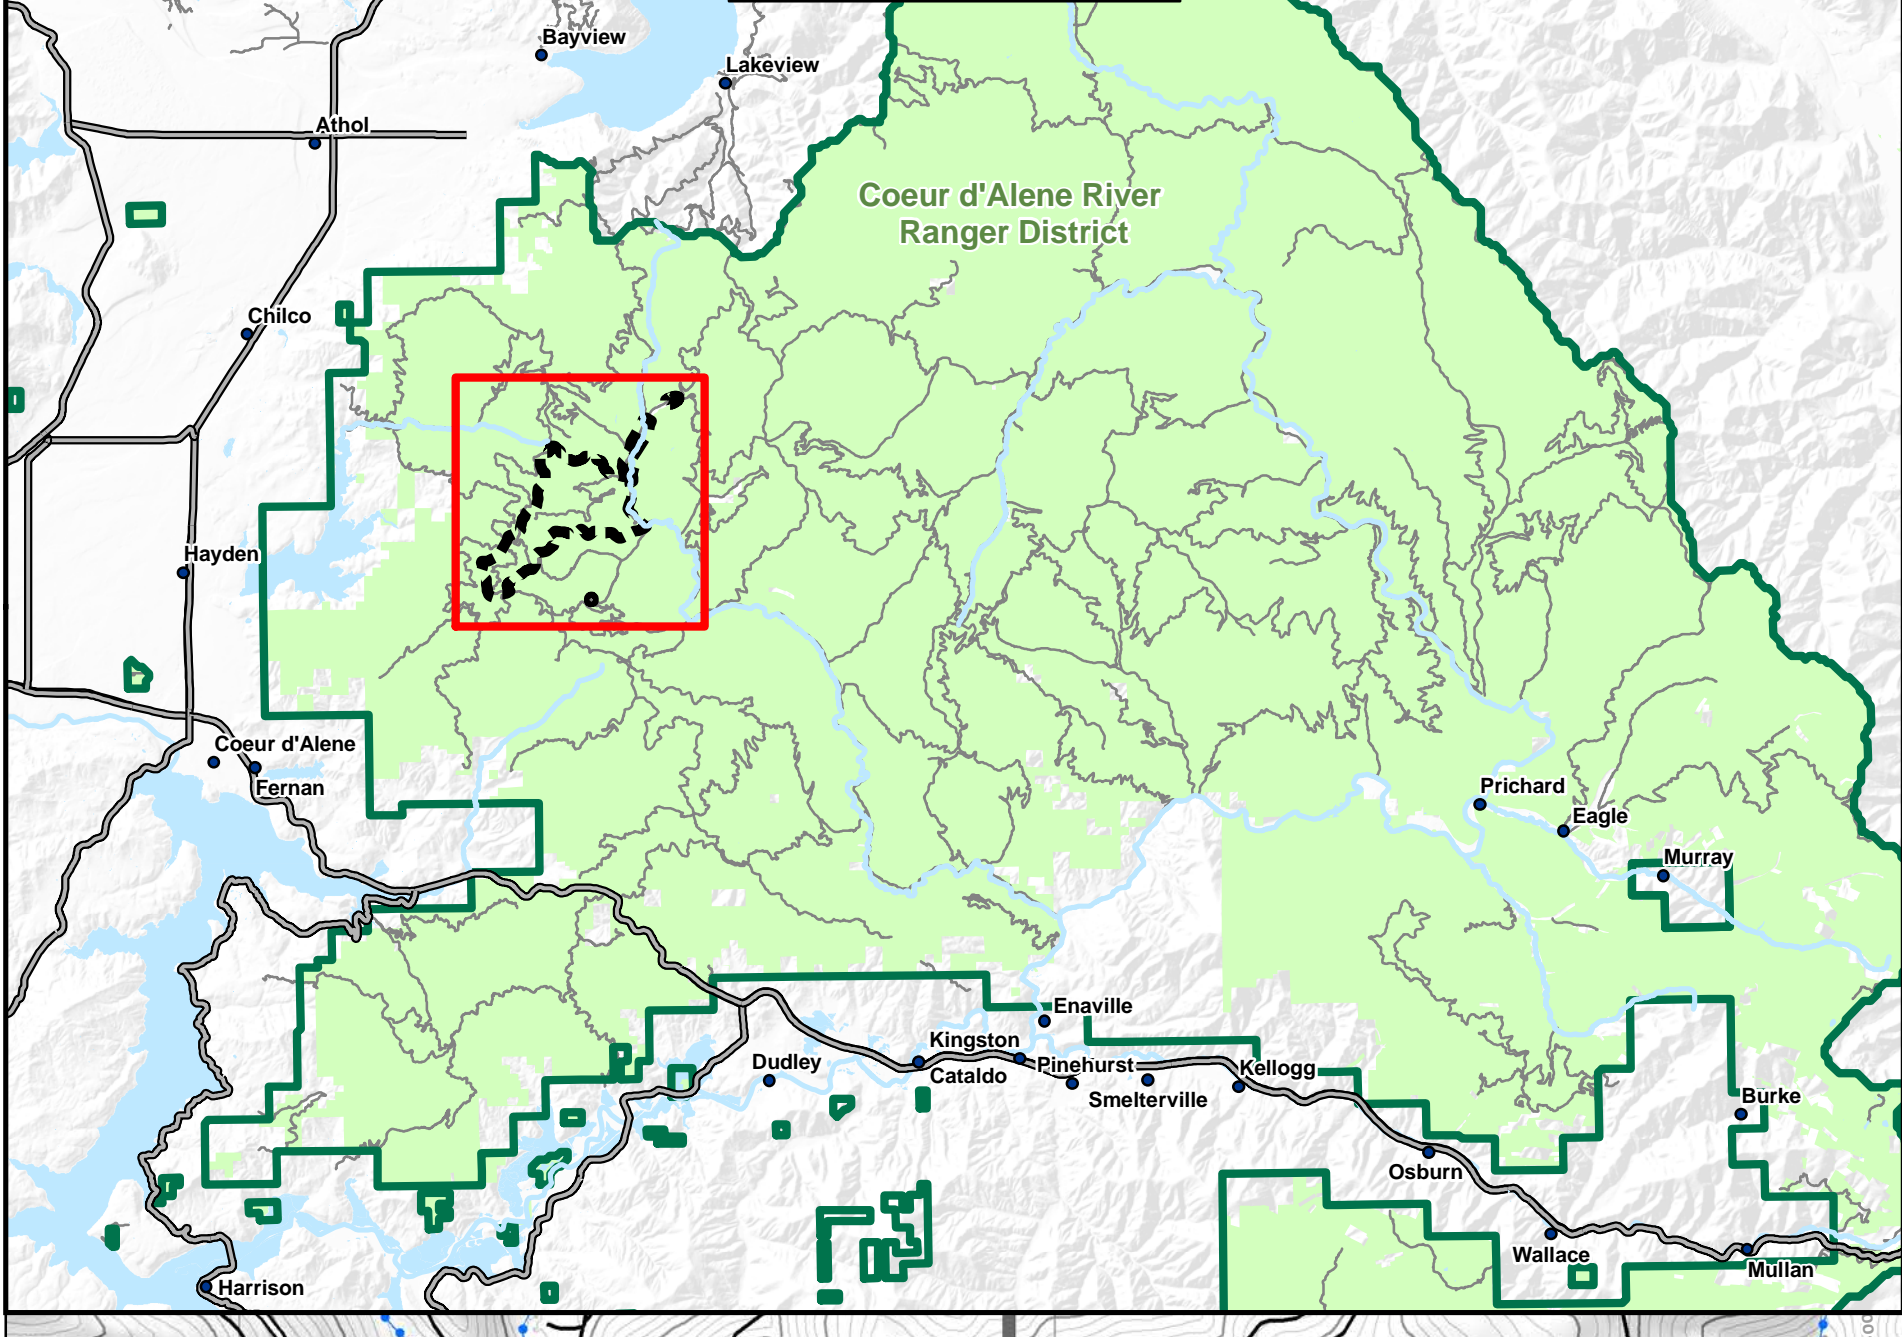


Overview Map

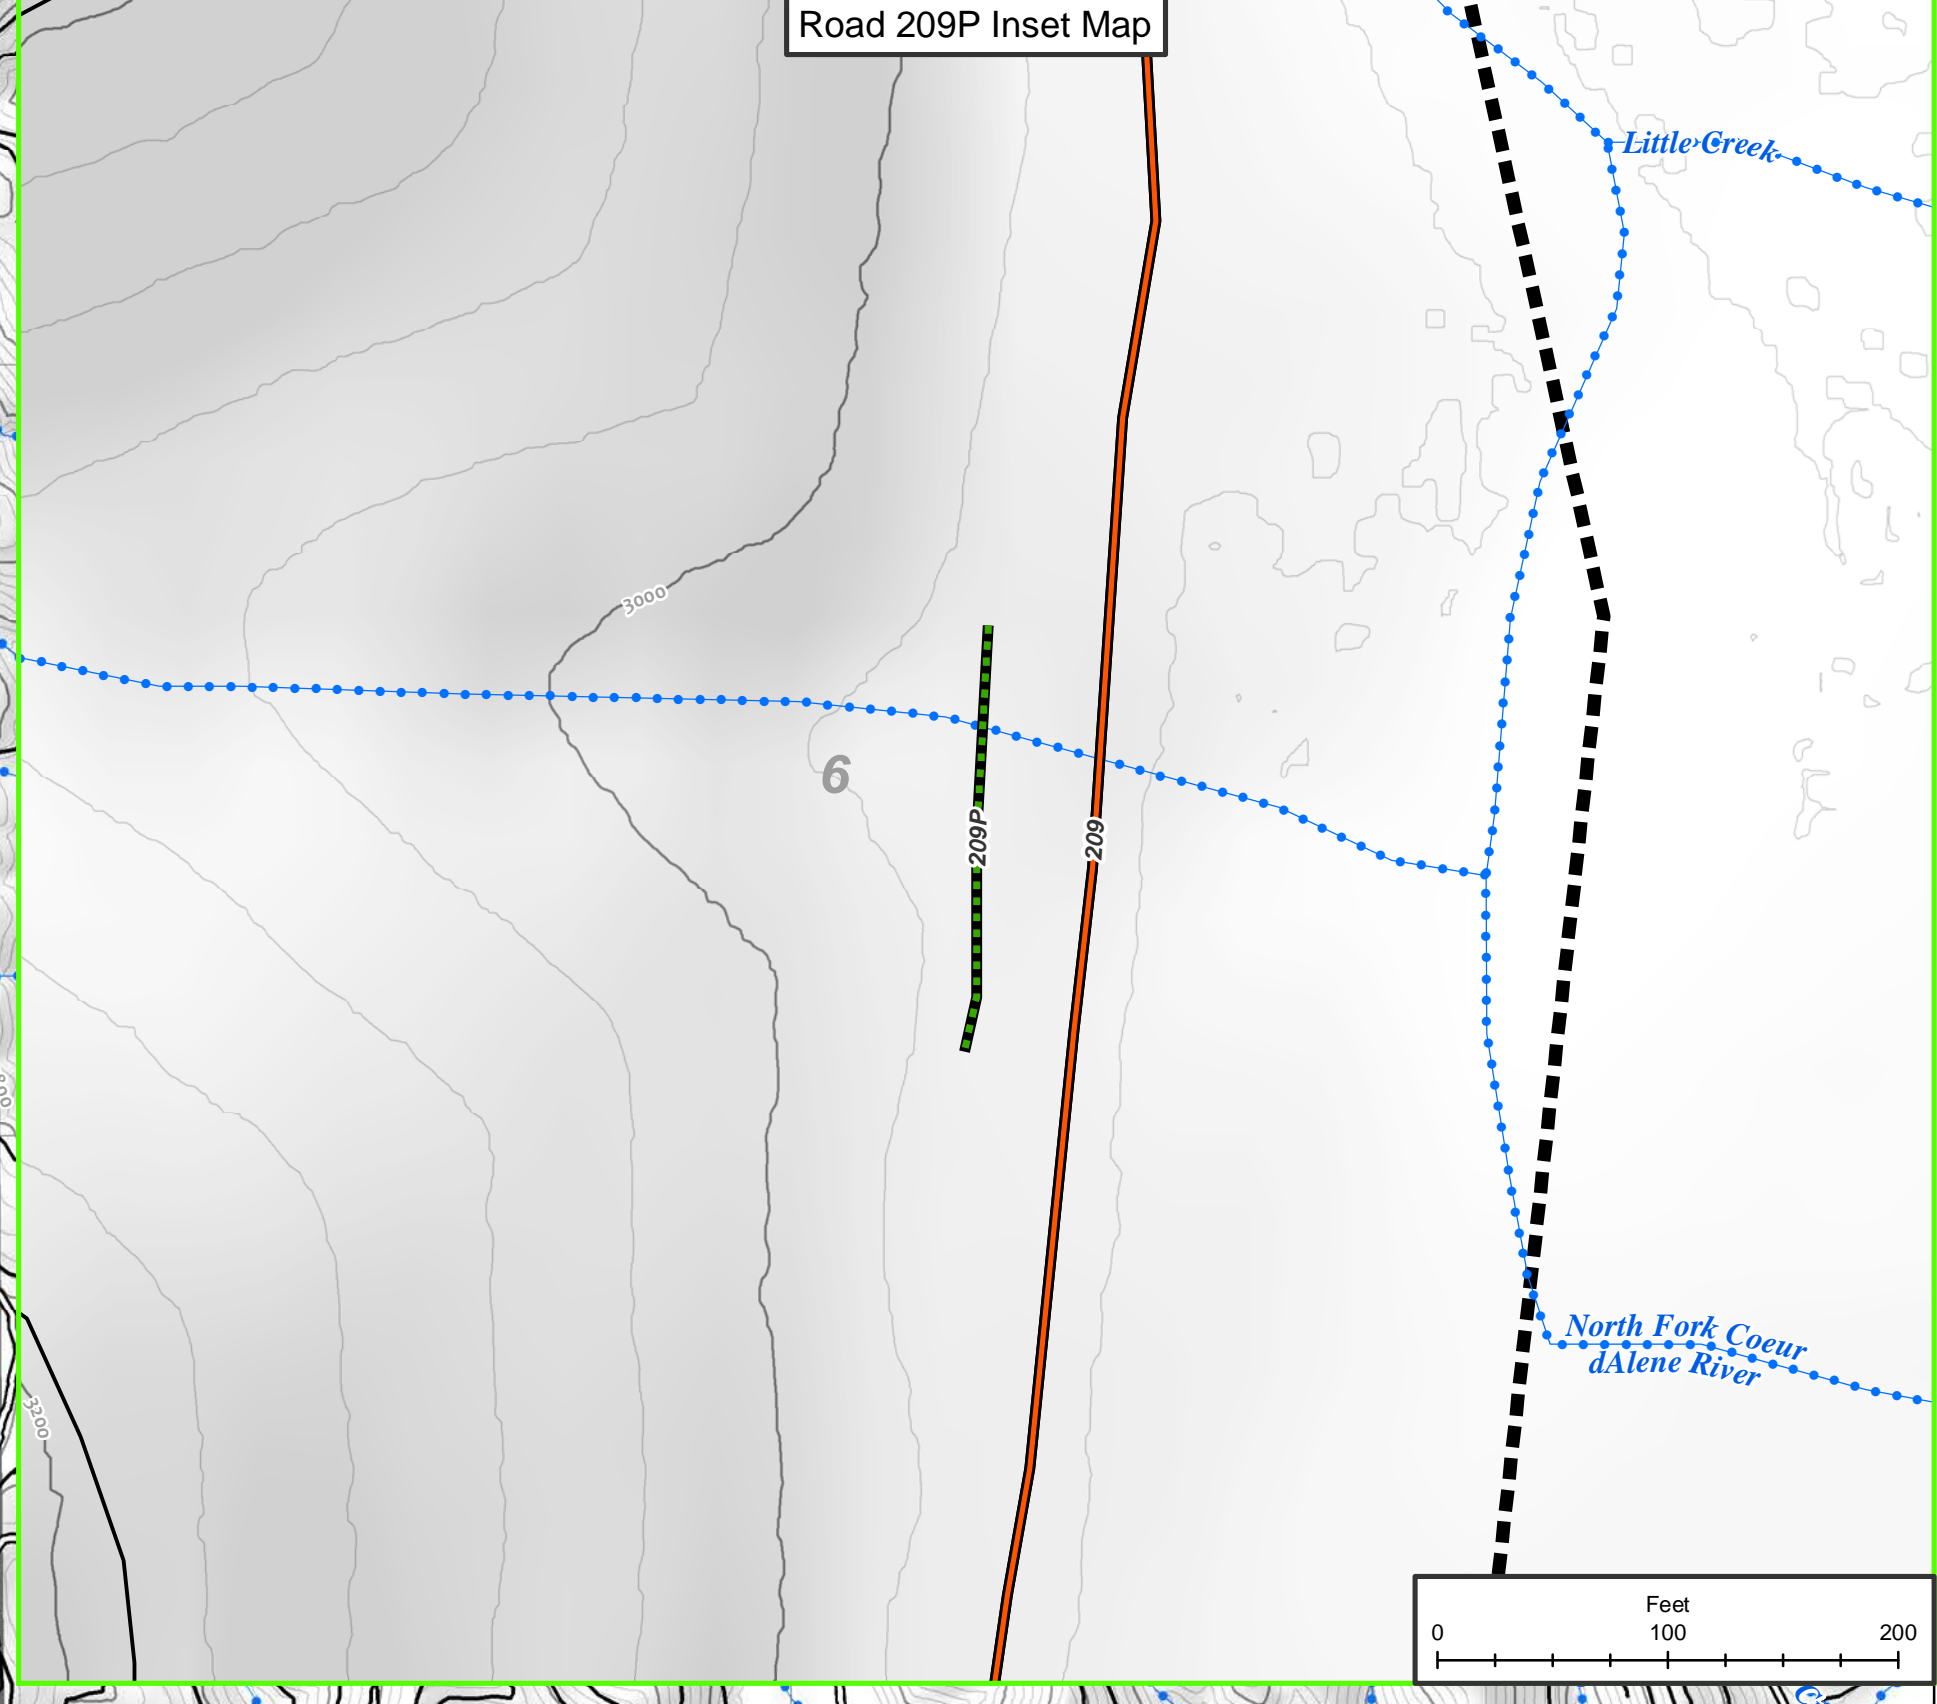

**Bottom Canyon Stewardship Contract
Coeur d'Alene River Ranger District
Idaho Panhandle National Forests
K-G.9# -- Stewardship Project Map**

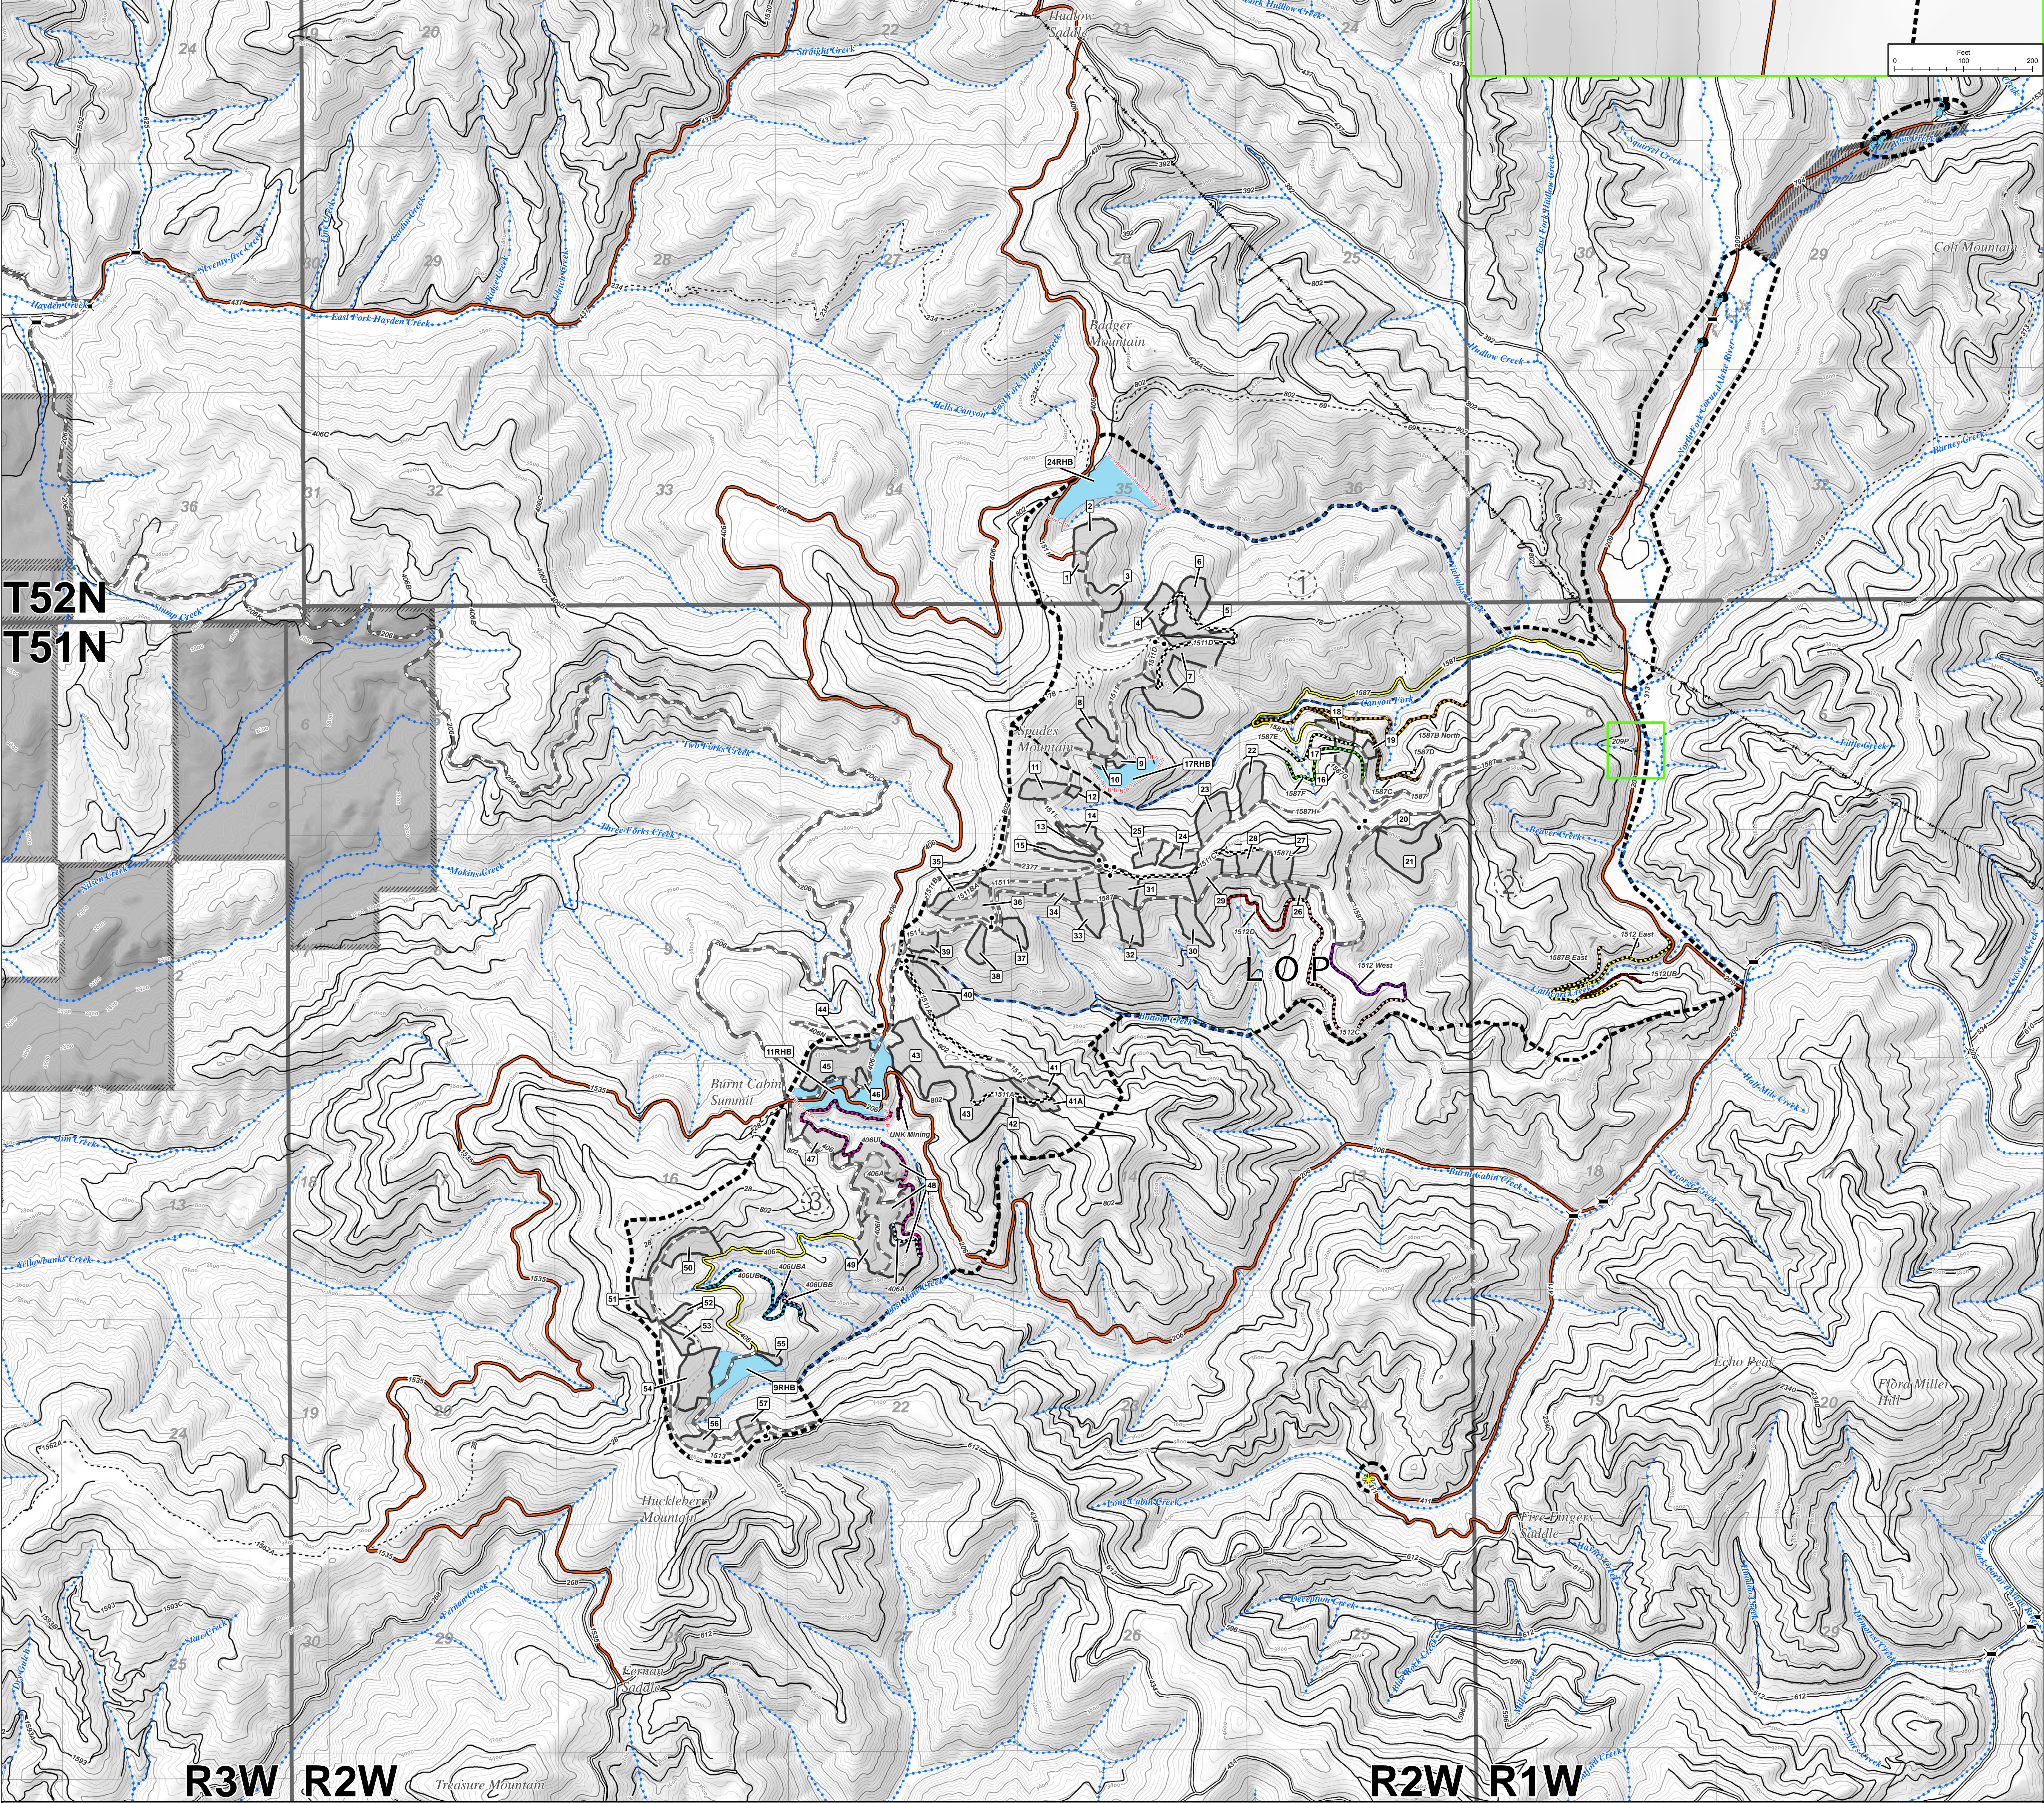


Legend

- Contract Area Boundary, B.1
- Subdivisions, B.1
- Road Number
- Existing Transportation System, F.1.2, G.2.2
- Existing OHV Transportation System, F.1.2, G.2.2
- Specified Road Reconstruction, A.7, F.2, G.2.2
- Specified Road Construction, A.7, F.2, G.2.2
- Administrative Road, F.1.2, G.2.2
- Closure to Use by Others, Gate, G.2.2, K-F.4.1# (TBC)
- LOP Limited Operating Period, K-G.3.1.6#
- Protect Streamcourse, G.5
- Protect Improvement, Bridge, F.1, G.2.2
- Land Administered by National Forest
- Other Administered Lands

Stewardship Projects, K-G.9# Mandatory

Project 4 406 & 1587 Reconditioning and Project 5 Invasive Species Treatment	1587E Decommissioning and Project 5 Invasive Species Treatment	Project 6 Fireline Construction
1512 East Decommissioning and Project 5 Invasive Species Treatment	1587F Decommissioning and Project 5 Invasive Species Treatment	Project 2 Aquatic Organism Passage
1512 West Decommissioning and Project 5 Invasive Species Treatment	209P Decommissioning and Project 5 Invasive Species Treatment	Project 3 Culvert Upgrades
1512C Decommissioning and Project 5 Invasive Species Treatment	406A Decommissioning and Project 5 Invasive Species Treatment	Project 7 Per acre slashing
1512D Decommissioning and Project 5 Invasive Species Treatment	406UB Decommissioning and Project 5 Invasive Species Treatment	
1512UB Decommissioning and Project 5 Invasive Species Treatment	406UBA Decommissioning and Project 5 Invasive Species Treatment	
1587B East Decommissioning and Project 5 Invasive Species Treatment	406UBB Decommissioning and Project 5 Invasive Species Treatment	
1587B North Decommissioning and Project 5 Invasive Species Treatment	406UI Decommissioning and Project 5 Invasive Species Treatment	
1587C Decommissioning and Project 5 Invasive Species Treatment	UNK mining Decommissioning and Project 5 Invasive Species Treatment	
1587D Decommissioning and Project 5 Invasive Species Treatment		

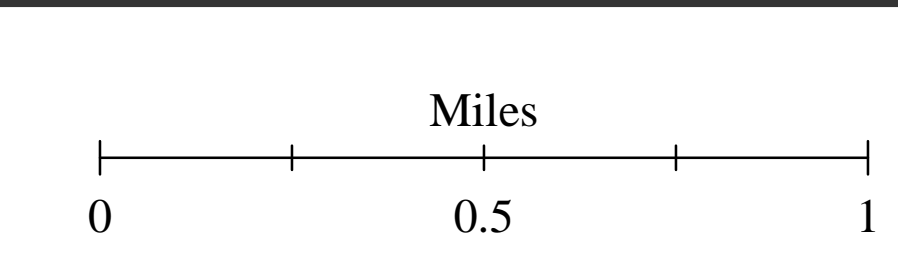

Scale = 1:15,840
40ft Contours
All Land Lines Approximate

