

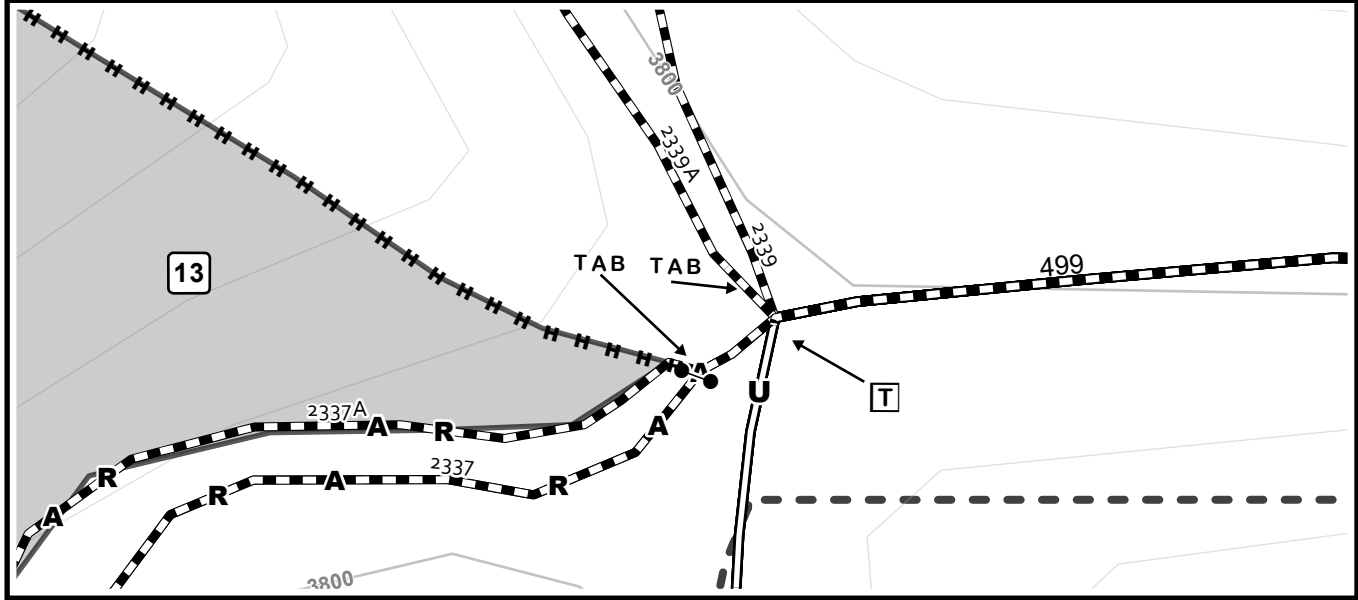
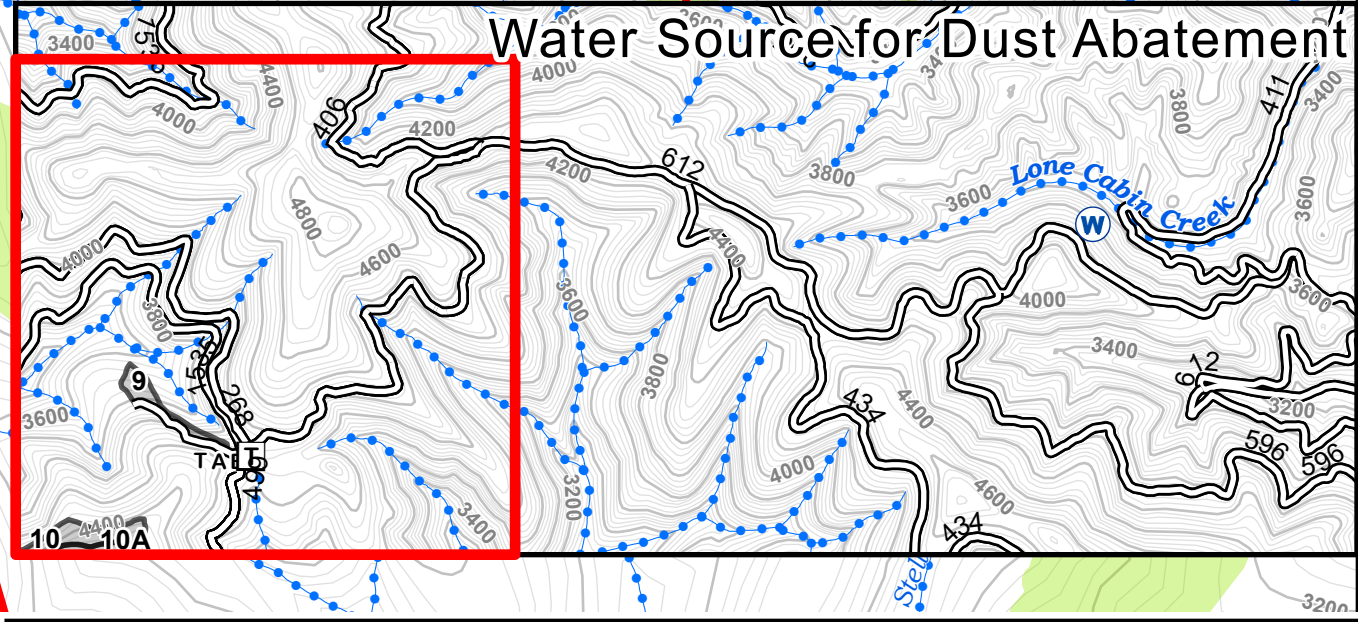


HAZARD REDUCTION AND SITE PREPARATION PLAN C6.7#											
Cutting Unit Number	Acres	Skidding and Yarding Specified, B6.42	Designation Method		Hand Fireline	Hand Fuelbreaks	Landing Cleanup	Excavator Piling	Whole Tree Yard	Slash Throwback	Leave Tree Protection
9	13	Skyline, C6.4#	Designation by Species and Diameter, C2.352#				X		X	X	
10	32	Skyline, C6.4#	Designation by Species and Diameter, C2.352#		X	X	X		X	X	
10A	29	Tractor, C6.4#	Designation by Species and Diameter, C2.352#				X	X	X	X	
12	12	Skyline, C6.4#	Designation by Species and Diameter, C2.352#		X	X	X		X	X	
12A	13	Tractor, C6.4#	Designation by Species and Diameter, C2.352#				X	X	X	X	
12B	23	Skyline, C6.4#	Designation by Species and Diameter, C2.352#				X		X	X	
13	72	Skyline, C6.4#	Designation by Species and Diameter, C2.352#		X	X	X		X	X	X
13A	12	Tractor, C6.4#	Designation by Species and Diameter, C2.352#				X	X	X	X	
14	48	Skyline, C6.4#	Designation by Species and Diameter, C2.352#		X	X	X		X	X	
15	22	Skyline, C6.4#	Designation by Species and Diameter, C2.352#				X		X	X	
15A	11	Tractor, C6.4#	Designation by Species and Diameter, C2.352#				X	X	X	X	
efons 04/07/25 14:23:11											


Unit	Designated Species	Maximum Stump Diameter – (Inches)
9	DF, WH, AF, LP, ES	N/A
	Grand Fir	39"
10	DF, WH, AF, LP, ES, GF	N/A
	Western Red Cedar	41"
10A	DF, WH, AF, LP, ES, GF	N/A
	Western Red Cedar	41"
12	DF, WH, AF, LP, ES	N/A
	Grand Fir	39"
12A	DF, GF, WH, AF, LP, ES	N/A
	Grand Fir	39"
12B	DF, GF, WH, AF, LP, ES	N/A
	Grand Fir	39"
13	DF, WH, AF, LP, ES, GF	N/A
	Western Red Cedar	41"
13A	WH, AF, LP, ES, GF	N/A
	Western Red Cedar	41"
14	WH, AF, LP, ES, GF	N/A
	Western Red Cedar	41"
15	DF, GF, WH, AF, LP, ES, WRC	N/A
	WRC	N/A
15A	DF, GF, WH, AF, LP, ES, WRC	N/A
	WRC	N/A

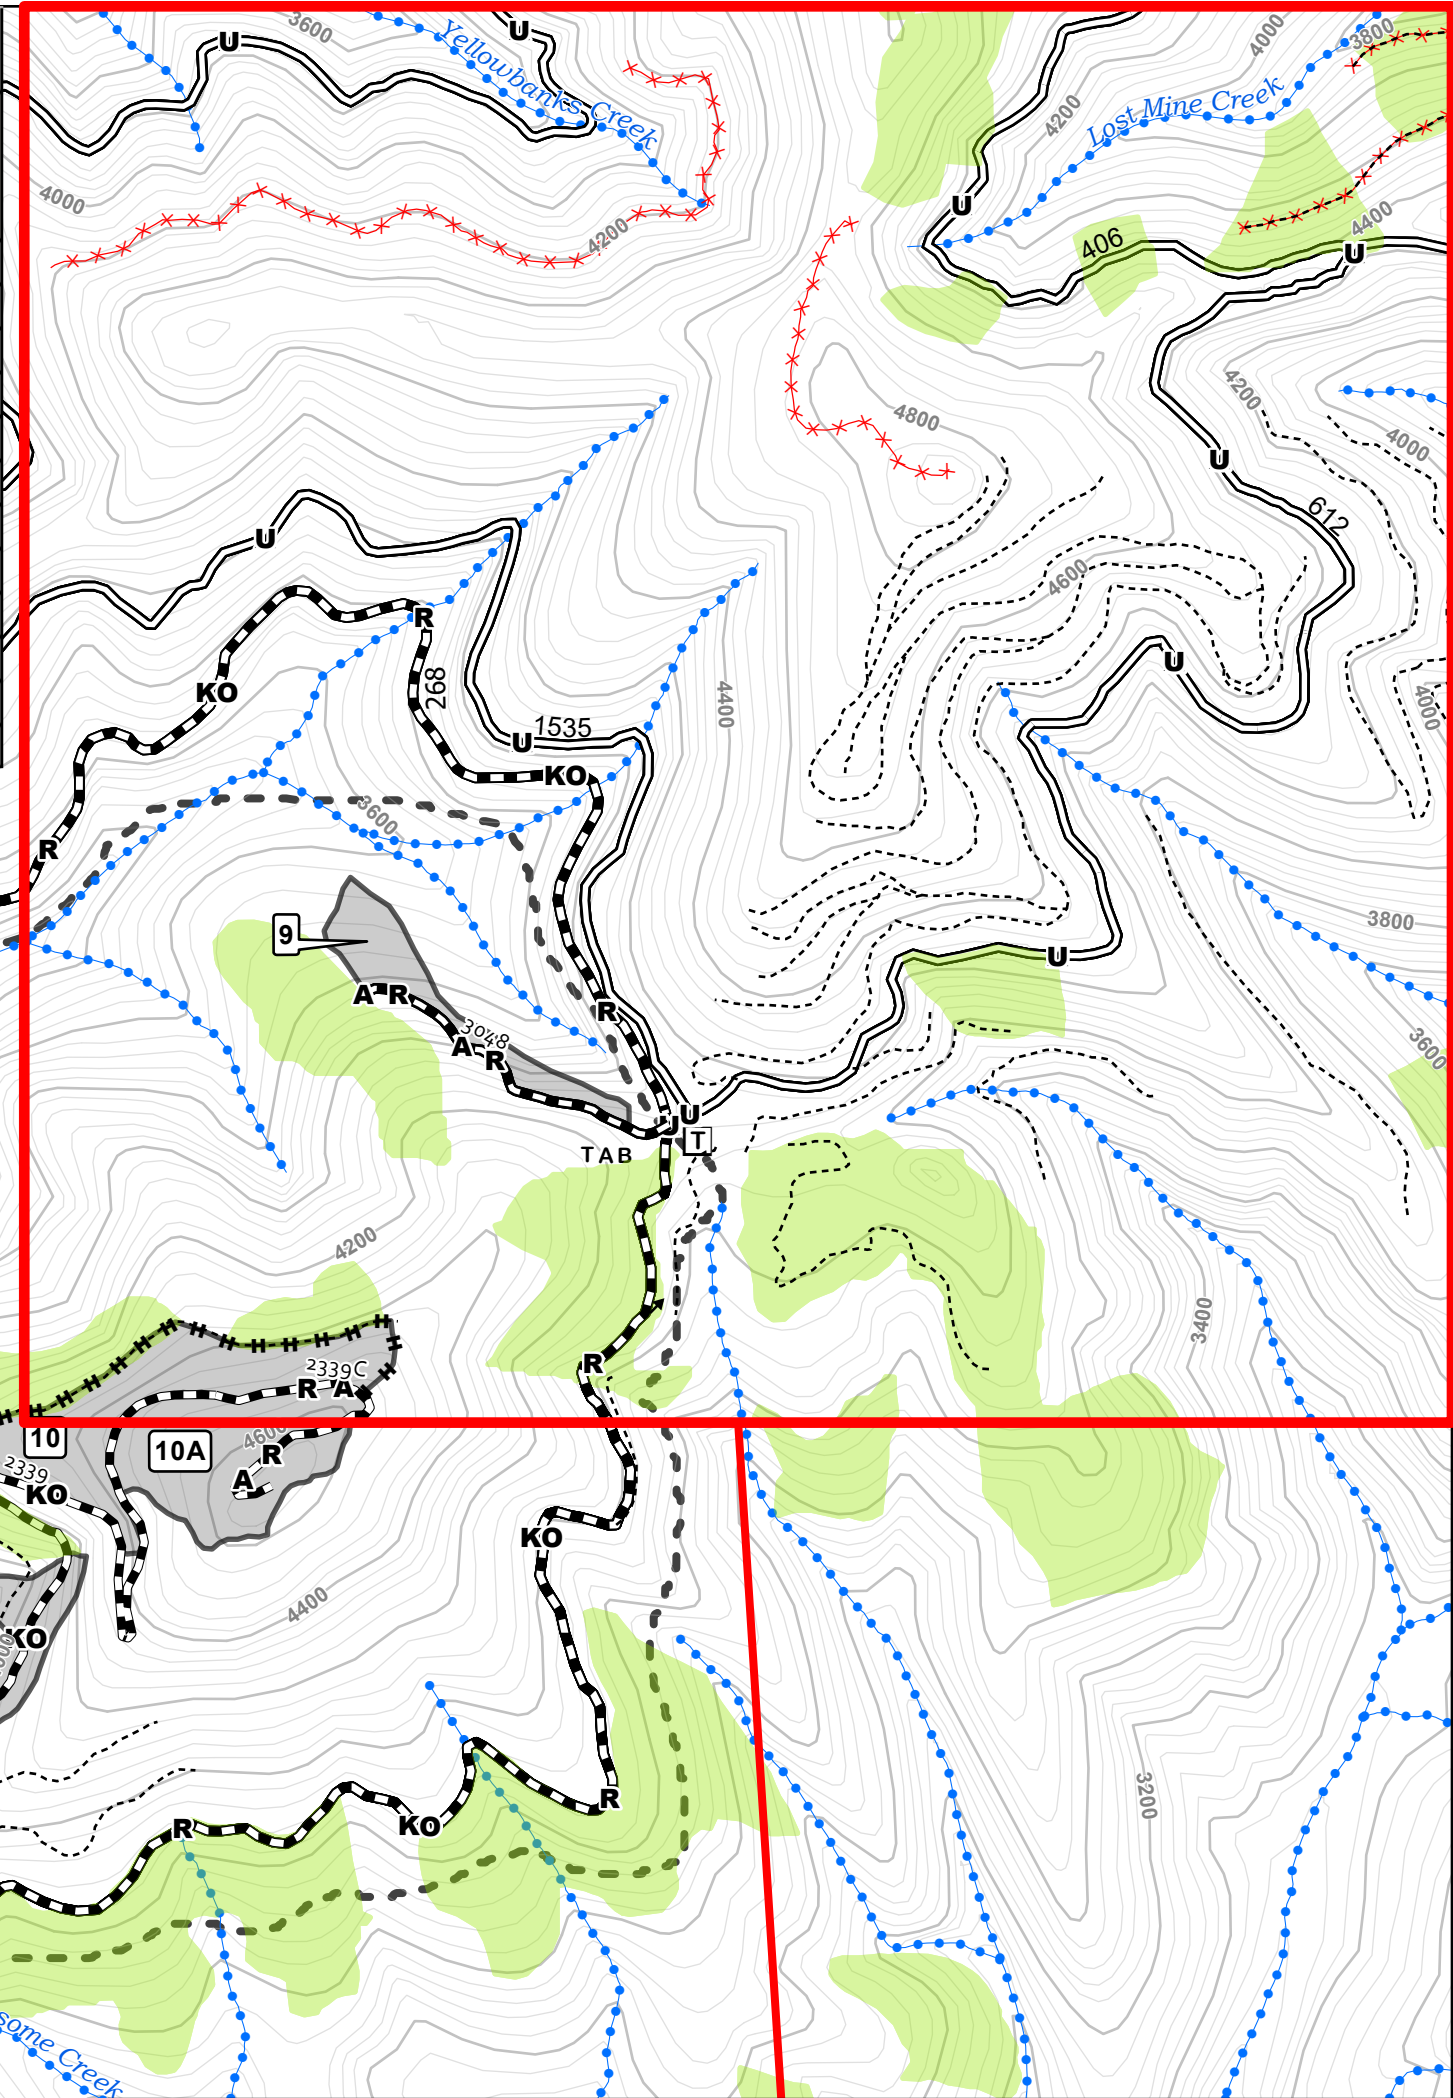

**Southern Charm Timber Sale
Coeur d'Alene River Ranger District
Idaho Panhandle National Forests
Sale Area, Hazard Reduction,
Site Preparation
Map**

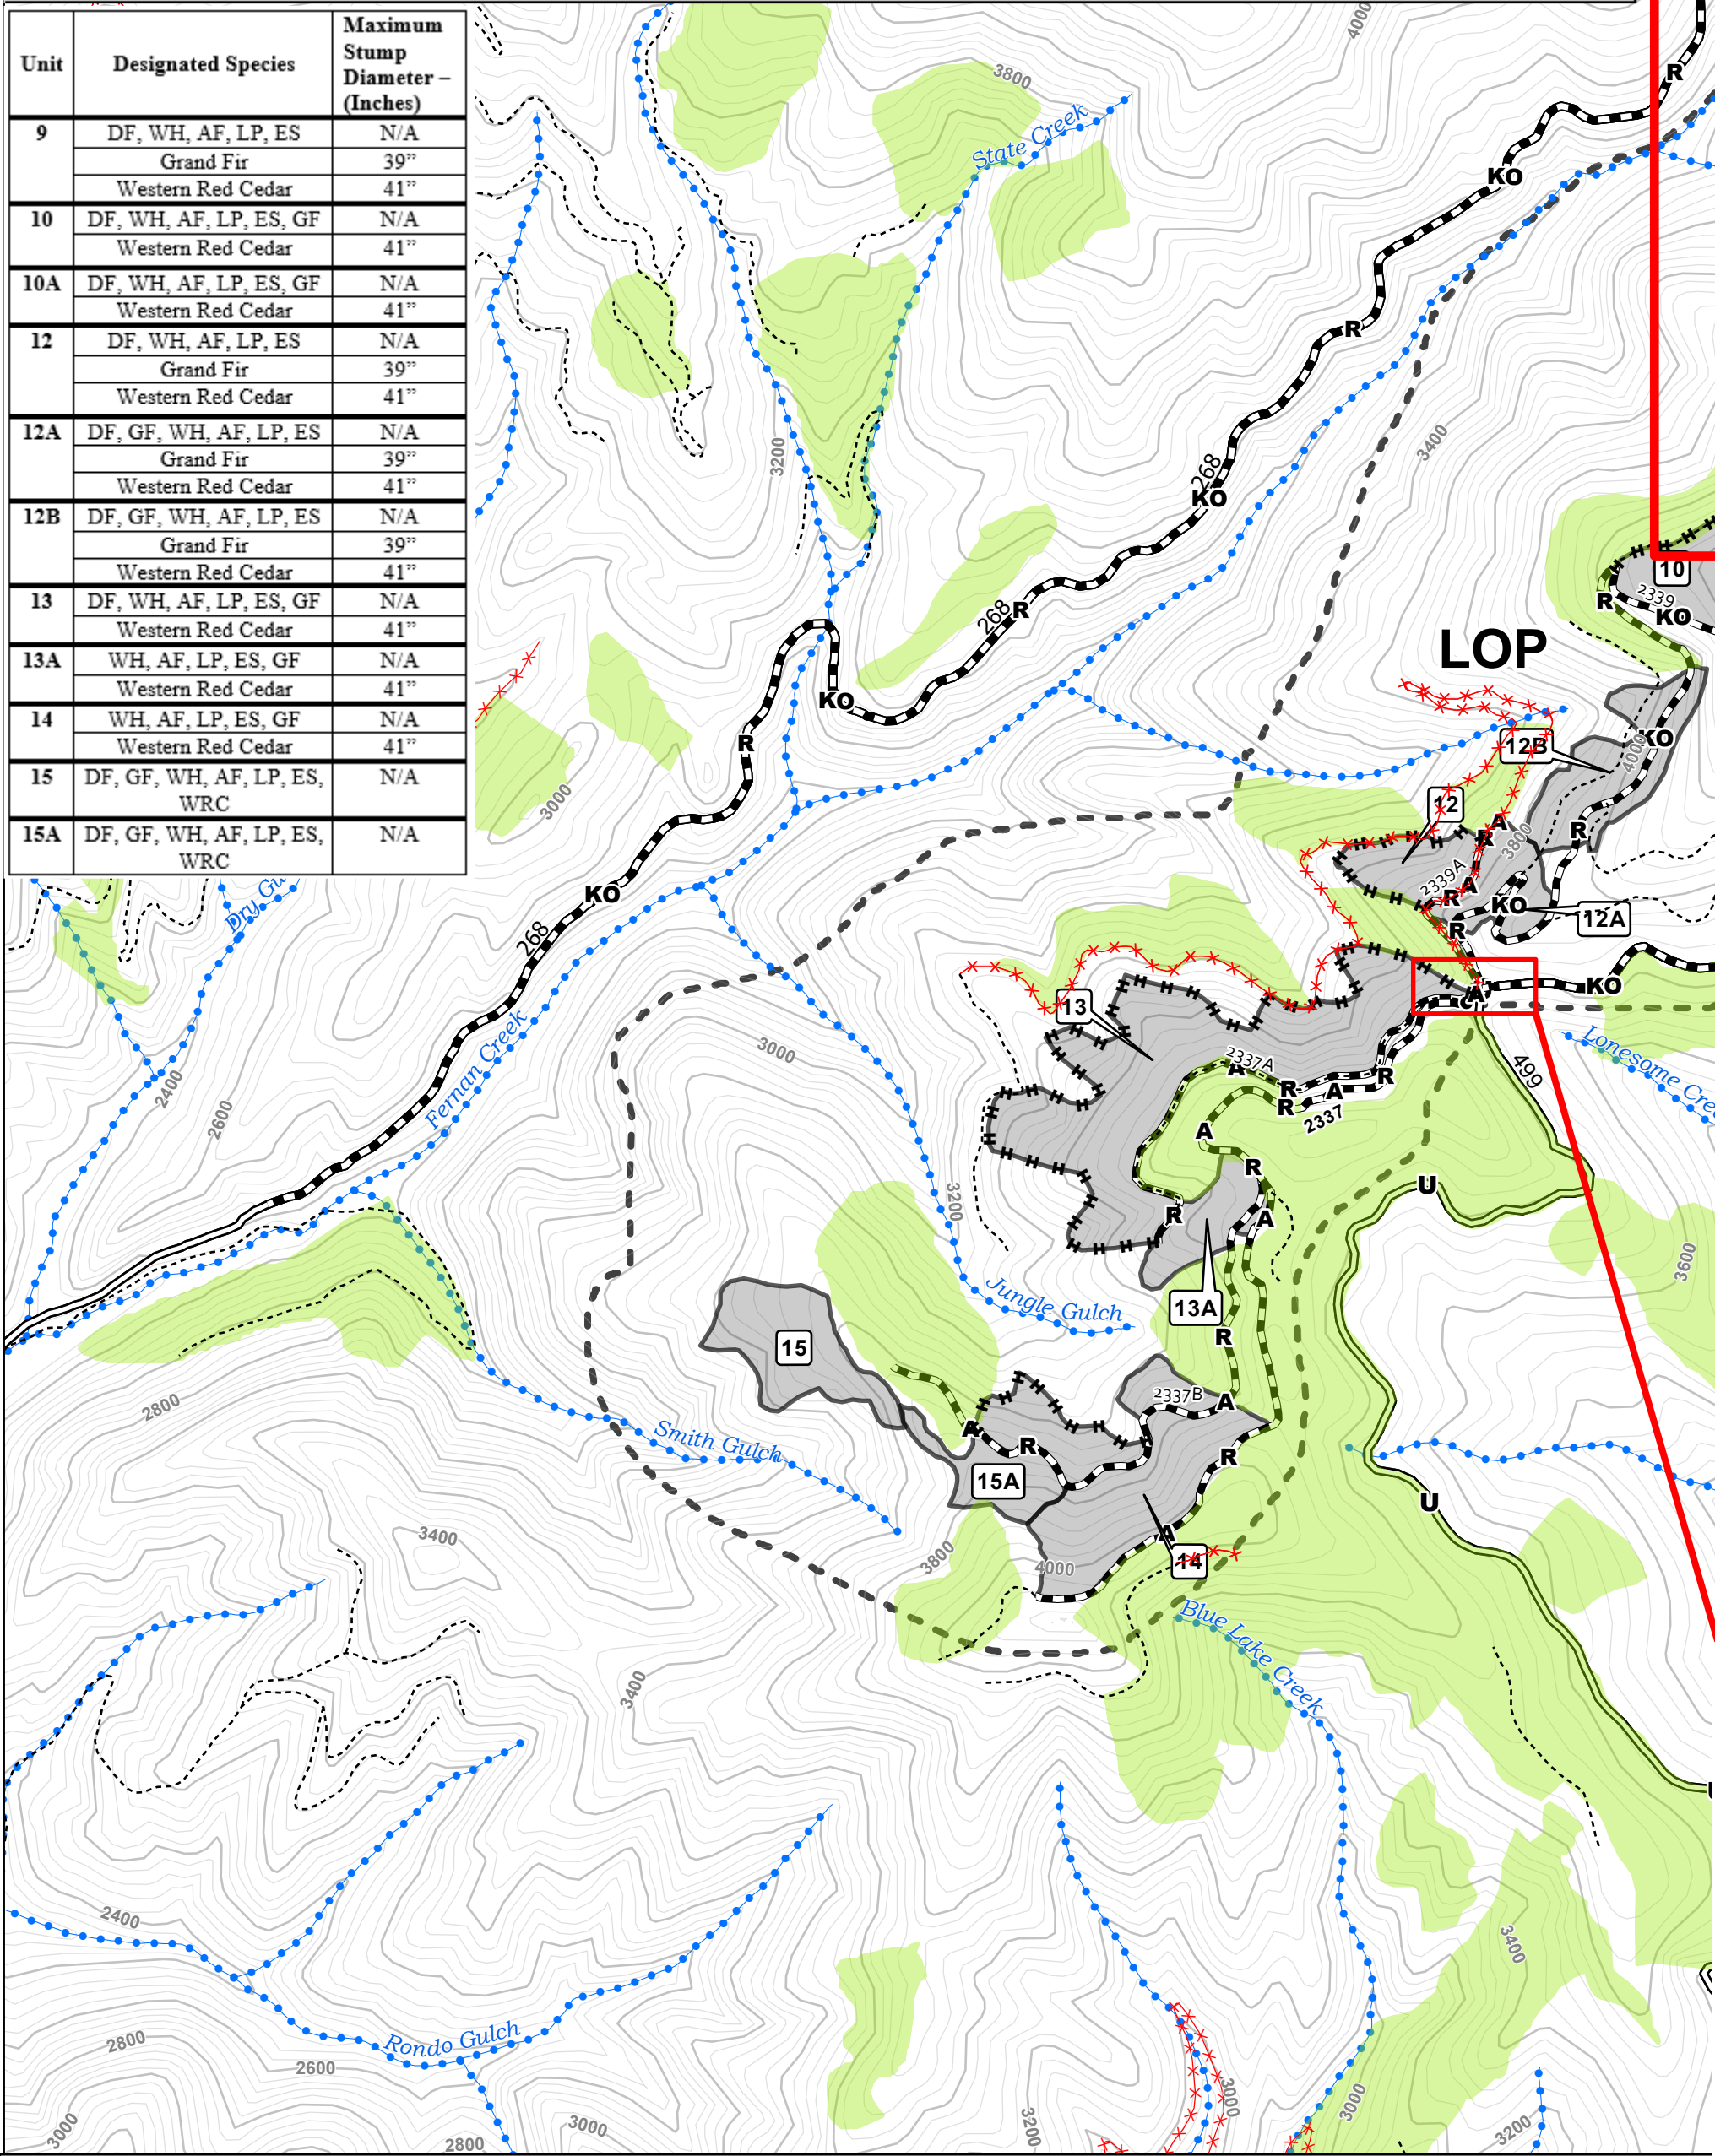

Scale = 1:15,840
40ft Contours

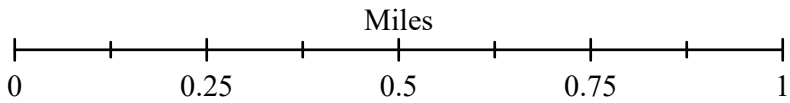

All Land Lines Approximate

Legend

- Closure to Use by Others, Gate, C5.41# (To be Closed), B6.22
- Protect Streamcourse, B6.5
- Existing Transportation System, B5.12, B6.22
- Specified Road Reconstruction, A.7, B5.2, B6.22
- Hauling Restricted, B5.12, C5.12#
- Public Use Restricted, B5.12, C5.12#
- Keep Road or Trail Open, B6.22
- Limited Operating Period, C6.316#
- Unsuitable for Hauling Prior to Completion of Agreed Reconstruction, B5.12, C5.12#
- Hand Fireline Construction, C6.7
- Dust Abatement Water Source, B5.2, B6.5
- To Be Closed, C5.41#
- Temporary Activity Barricades, C5.41# (Closure to Use by Others), B6.22
- Traffic Control Devices, B6.33

- Sale Area Boundary, B1.1
- Land Administered by National Forest
- Cutting Unit, B1.1, B2.3
- Road Number

