


Rocky Cedar Timber Sale

Flathead National Forest
Swan Lake Ranger District
Contour Interval 40' 1:15,840

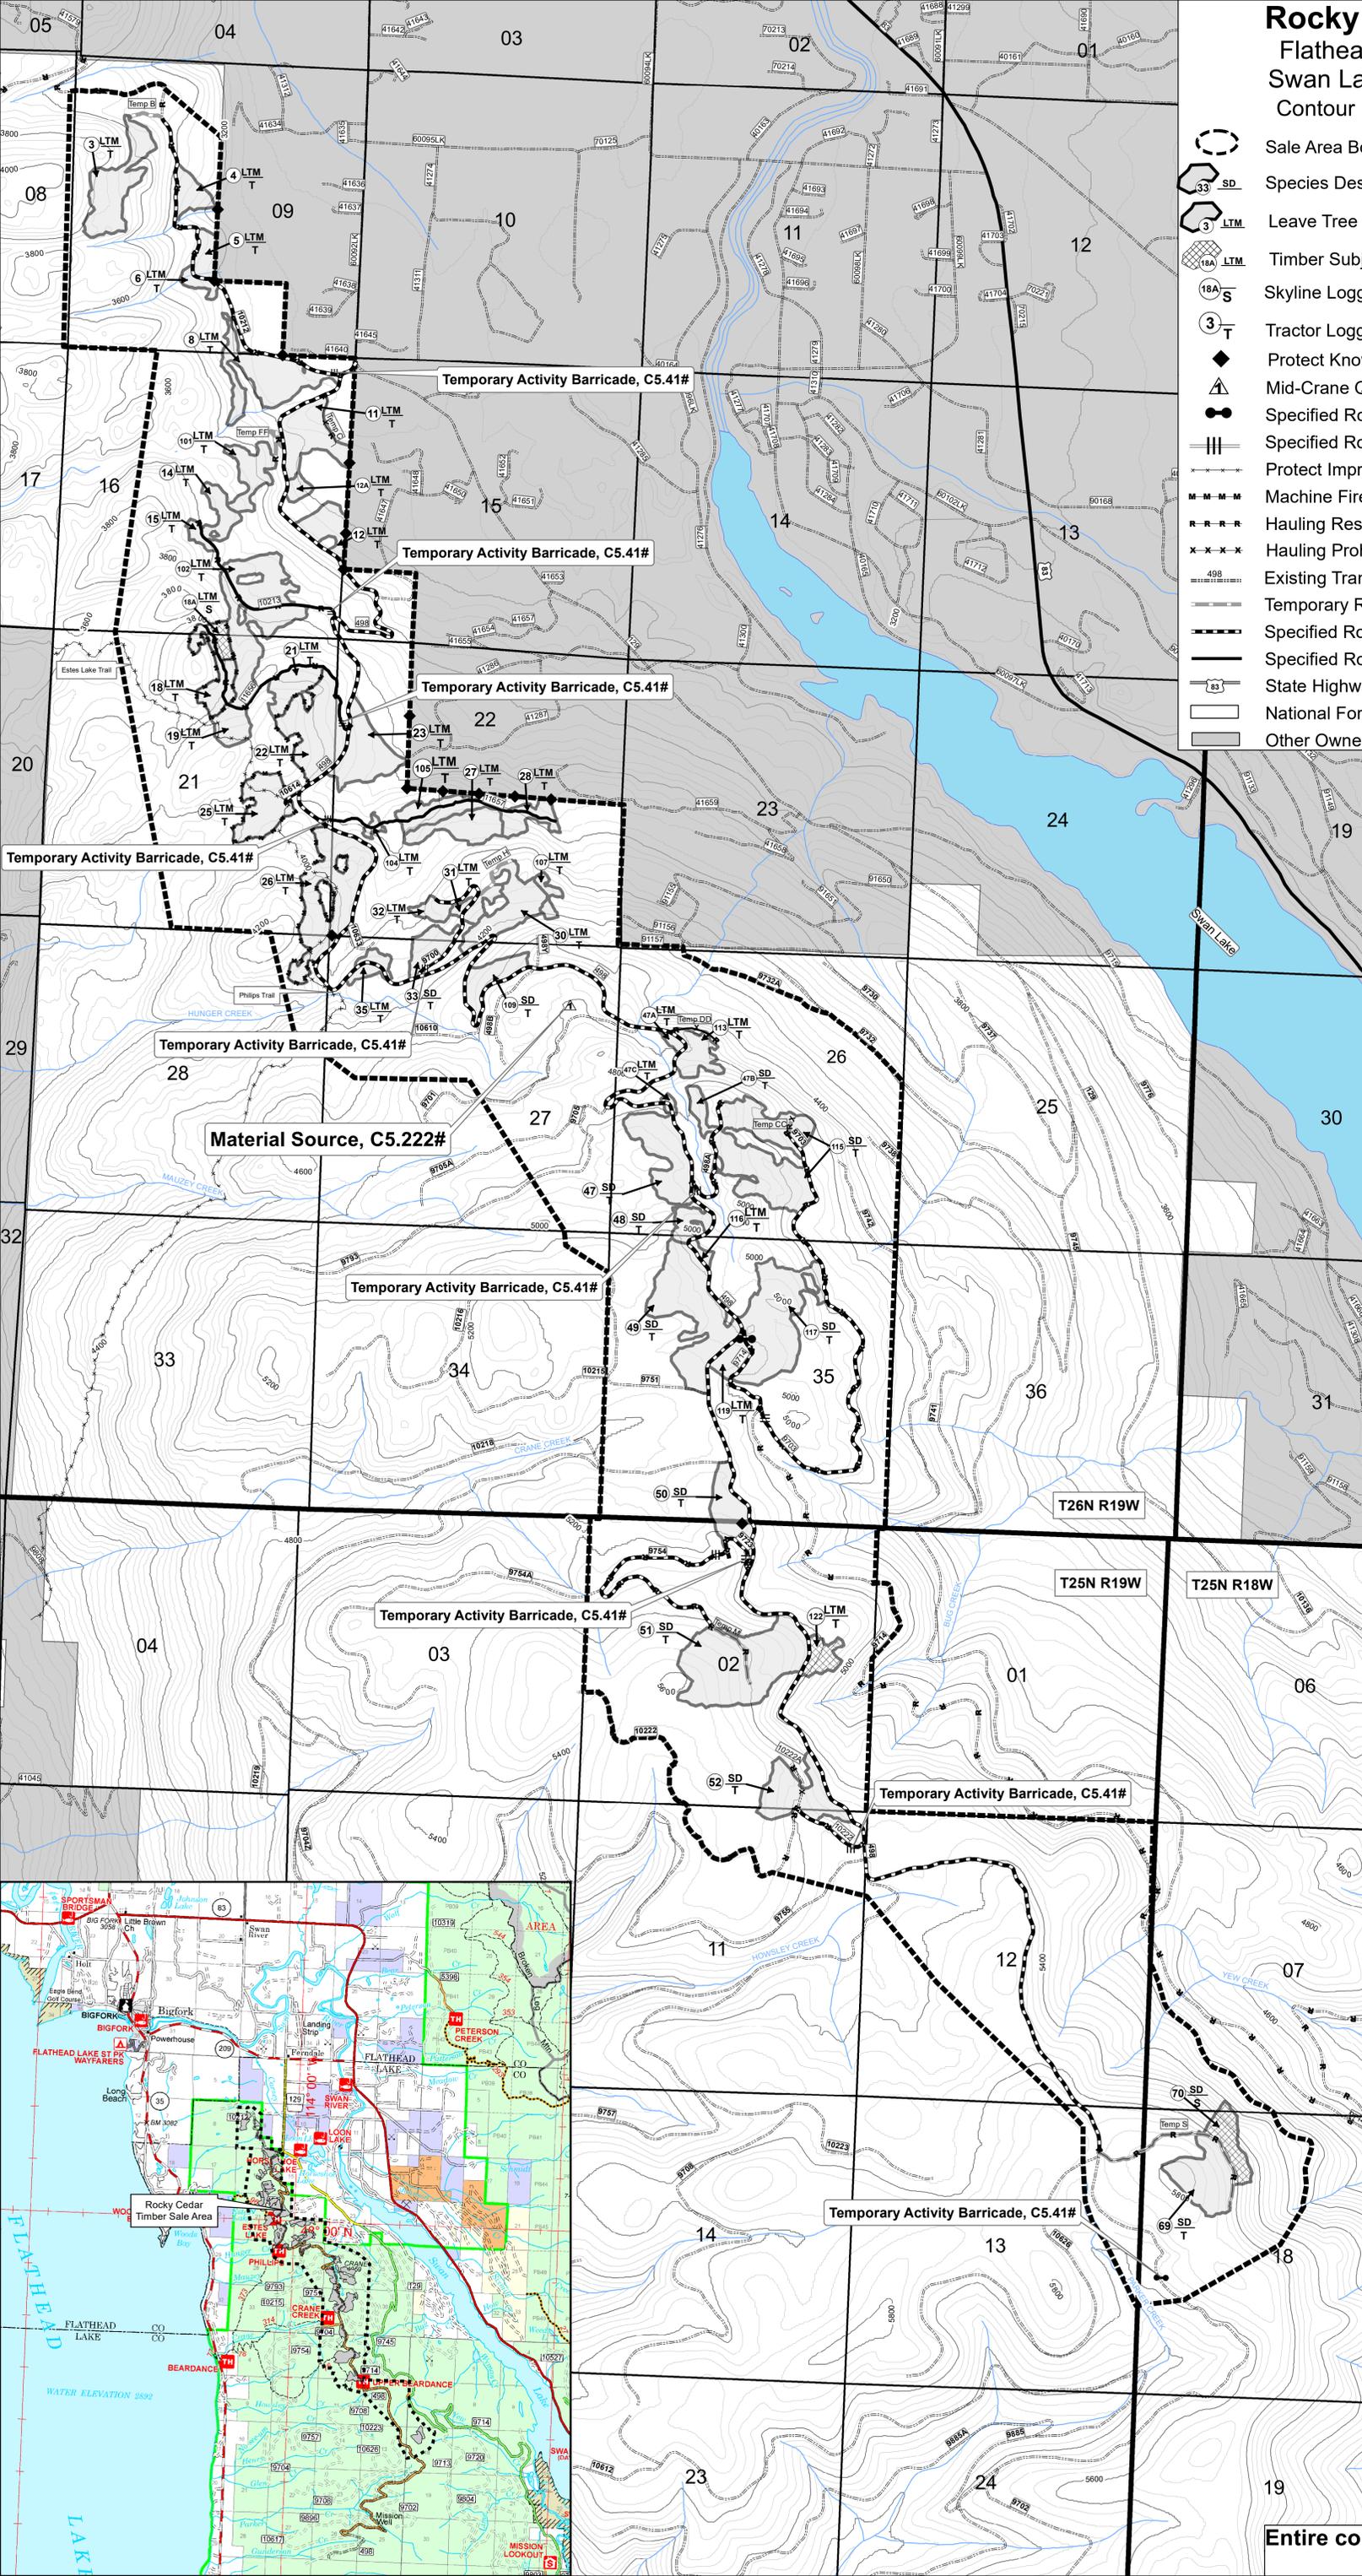

- Sale Area Boundary, B1.0
- Species Designation, C2.38#
- Leave Tree Mark, C2.358#
- Timber Subject to Agreement, C2.11#
- Skyline Logging Specified, B6.42, C6.4#
- Tractor Logging Specified, B6.42, C6.4#
- Protect Known Survey Monument, B6.23, C6.23
- Mid-Crane Quarry, Material Source, C5.222#
- Specified Road to be Closed – Gate, C5.41#
- Specified Road to be Closed – Berm or Obliterate, C5.41#
- Protect Improvement - Trail, B6.22
- Machine Fireline and Fuelbreak, C6.7#
- Hauling Restricted, C5.12#
- Hauling Prohibited, C5.12#
- Existing Transportation System Road, B5.12
- Temporary Road Construction, C5.102#
- Specified Road Reconstruction, A7, B5.2
- Specified Road Construction, A7, B5.2
- State Highway
- National Forest System Lands
- Other Ownership

Hazard Reduction and Site Preparation Plan C6.7

Cutting Unit Number	Acres	Skidding and Yarding Specified, B6.42	Optional - Timber Subject to Agreement	Whole Tree Yard	Machine Fireline and Fuelbreak	Slashing	Excavator Piling
3	27	Tractor, C6.4#		X		X	X
4	9	Tractor, C6.4#		X		X	X
5	7	Tractor, C6.4#		X			X
6	4	Tractor, C6.4#		X			X
8	31	Tractor, C6.4#		X			X
11	23	Tractor, C6.4#		X	X	X	X
12	12	Tractor, C6.4#		X	X	X	X
12A	4	Tractor, C6.4#		X	X	X	X
14	9	Tractor, C6.4#		X			X
15	3	Tractor, C6.4#		X	X	X	X
18	14	Tractor, C6.4#		X	X	X	X
18A	5	Skyline, C6.4#	X	X	X	X	X
19	38	Tractor, C6.4#		X	X	X	X
21	12	Tractor, C6.4#		X	X	X	X
22	35	Tractor, C6.4#		X	X	X	X
23	24	Tractor, C6.4#		X			X
25	20	Tractor, C6.4#		X	X	X	X
26	47	Tractor, C6.4#		X	X	X	X
27	16	Tractor, C6.4#		X			X
28	10	Tractor, C6.4#		X	X	X	X
30	22	Tractor, C6.4#		X	X	X	X
31	7	Tractor, C6.4#		X	X	X	X
32	5	Tractor, C6.4#		X			X
33	11	Tractor, C6.4#		X	X	X	X
35	7	Tractor, C6.4#		X	X	X	X
47	28	Tractor, C6.4#		X			X
47A	2	Tractor, C6.4#		X			X
47B	5	Tractor, C6.4#		X			X
47C	1	Tractor, C6.4#		X	X	X	X
48	8	Tractor, C6.4#		X	X	X	X
49	51	Tractor, C6.4#		X	X	X	X
50	19	Tractor, C6.4#		X			X
51	63	Tractor, C6.4#		X			X
52	25	Tractor, C6.4#		X			X
69	26	Tractor, C6.4#		X			X
70	13	Skyline, C6.4#	X	X			X
101	14	Tractor, C6.4#		X	X	X	X
102	20	Tractor, C6.4#		X	X	X	X
104	2	Tractor, C6.4#		X	X	X	X
105	13	Tractor, C6.4#		X	X	X	X
107	4	Tractor, C6.4#		X	X	X	X
109	13	Tractor, C6.4#		X			X
113	12	Tractor, C6.4#		X	X	X	X
115	56	Tractor, C6.4#		X			X
116	2	Tractor, C6.4#		X			X
117	48	Tractor, C6.4#		X			X
119	8	Tractor, C6.4#		X			X
122	8	Tractor, C6.4#	X	X	X	X	X

Fell Damaged Residual and Landing Cleanup - All Units

Entire contract area is a special protection area for wildlife, C6.24#