


Little Tacoma DXP Stewardship IRTC Contract Area Map
Newport Ranger District, Colville National Forest

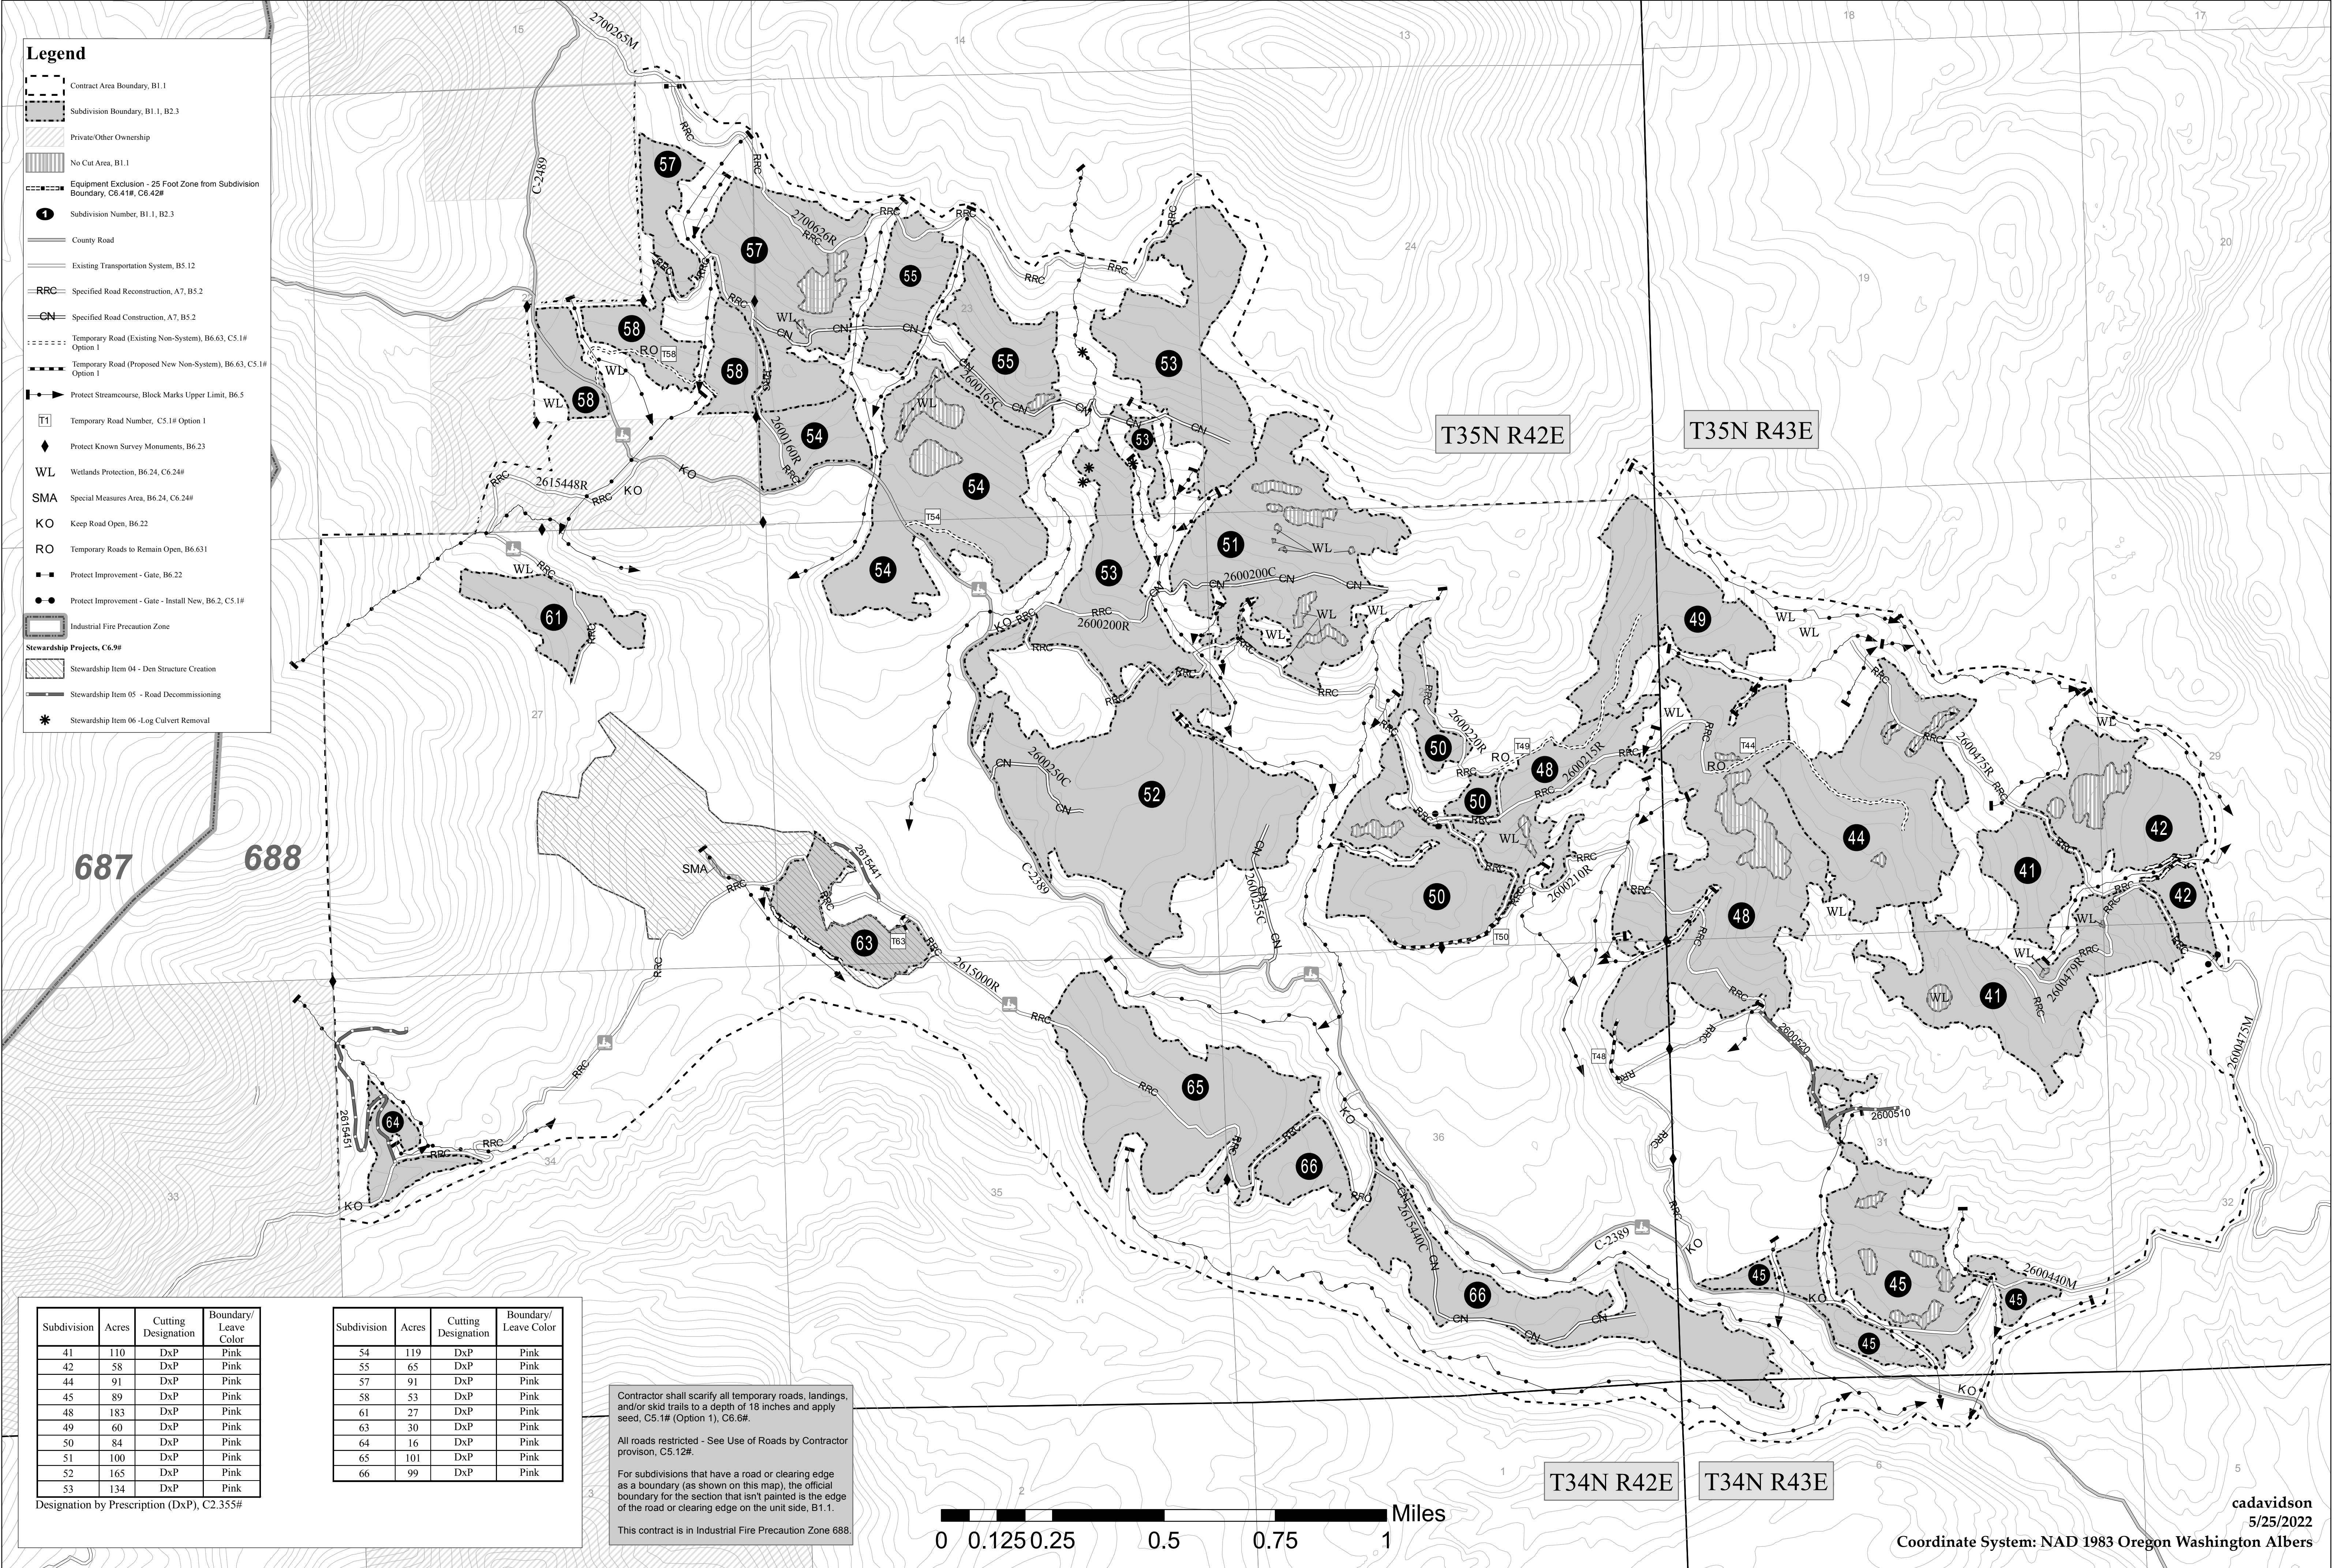

Legend

- Contract Area Boundary, B1.1
- Subdivision Boundary, B1.1, B2.3
- Private/Other Ownership
- No Cut Area, B1.1
- Equipment Exclusion - 25 Foot Zone from Subdivision Boundary, C6.41#, C6.42#
- Subdivision Number, B1.1, B2.3
- County Road
- Existing Transportation System, B5.12
- RRC Specified Road Reconstruction, A7, B5.2
- CN Specified Road Construction, A7, B5.2
- Temporary Road (Existing Non-System), B6.63, C5.1# Option 1
- Temporary Road (Proposed New Non-System), B6.63, C5.1# Option 1
- Protect Streamcourse, Block Marks Upper Limit, B6.5
- T1 Temporary Road Number, C5.1# Option 1
- Protect Known Survey Monuments, B6.23
- WL Wetlands Protection, B6.24, C6.24#
- SMA Special Measures Area, B6.24, C6.24#
- KO Keep Road Open, B6.22
- RO Temporary Roads to Remain Open, B6.631
- Protect Improvement - Gate, B6.22
- Protect Improvement - Gate - Install New, B6.2, C5.1#
- Industrial Fire Precaution Zone
- Stewardship Projects, C6.9#
- Stewardship Item 04 - Den Structure Creation
- Stewardship Item 05 - Road Decommissioning
- Stewardship Item 06 -Log Culvert Removal

Subdivision	Acres	Cutting Designation	Boundary/Leave Color
41	110	DxP	Pink
42	58	DxP	Pink
44	91	DxP	Pink
45	89	DxP	Pink
48	183	DxP	Pink
49	60	DxP	Pink
50	84	DxP	Pink
51	100	DxP	Pink
52	165	DxP	Pink
53	134	DxP	Pink

Designation by Prescription (DxP), C2.355#

Subdivision	Acres	Cutting Designation	Boundary/Leave Color
54	119	DxP	Pink
55	65	DxP	Pink
57	91	DxP	Pink
58	53	DxP	Pink
61	27	DxP	Pink
63	30	DxP	Pink
64	16	DxP	Pink
65	101	DxP	Pink
66	99	DxP	Pink

Contractor shall scarify all temporary roads, landings, and/or skid trails to a depth of 18 inches and apply seed, C5.1# (Option 1), C6.6#.

All roads restricted - See Use of Roads by Contractor provision, C5.12#.

For subdivisions that have a road or clearing edge as a boundary (as shown on this map), the official boundary for the section that isn't painted is the edge of the road or clearing edge on the unit side, B1.1.

This contract is in Industrial Fire Precaution Zone 688.

