




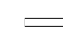
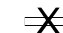



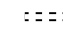







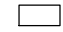




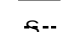
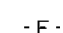

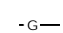
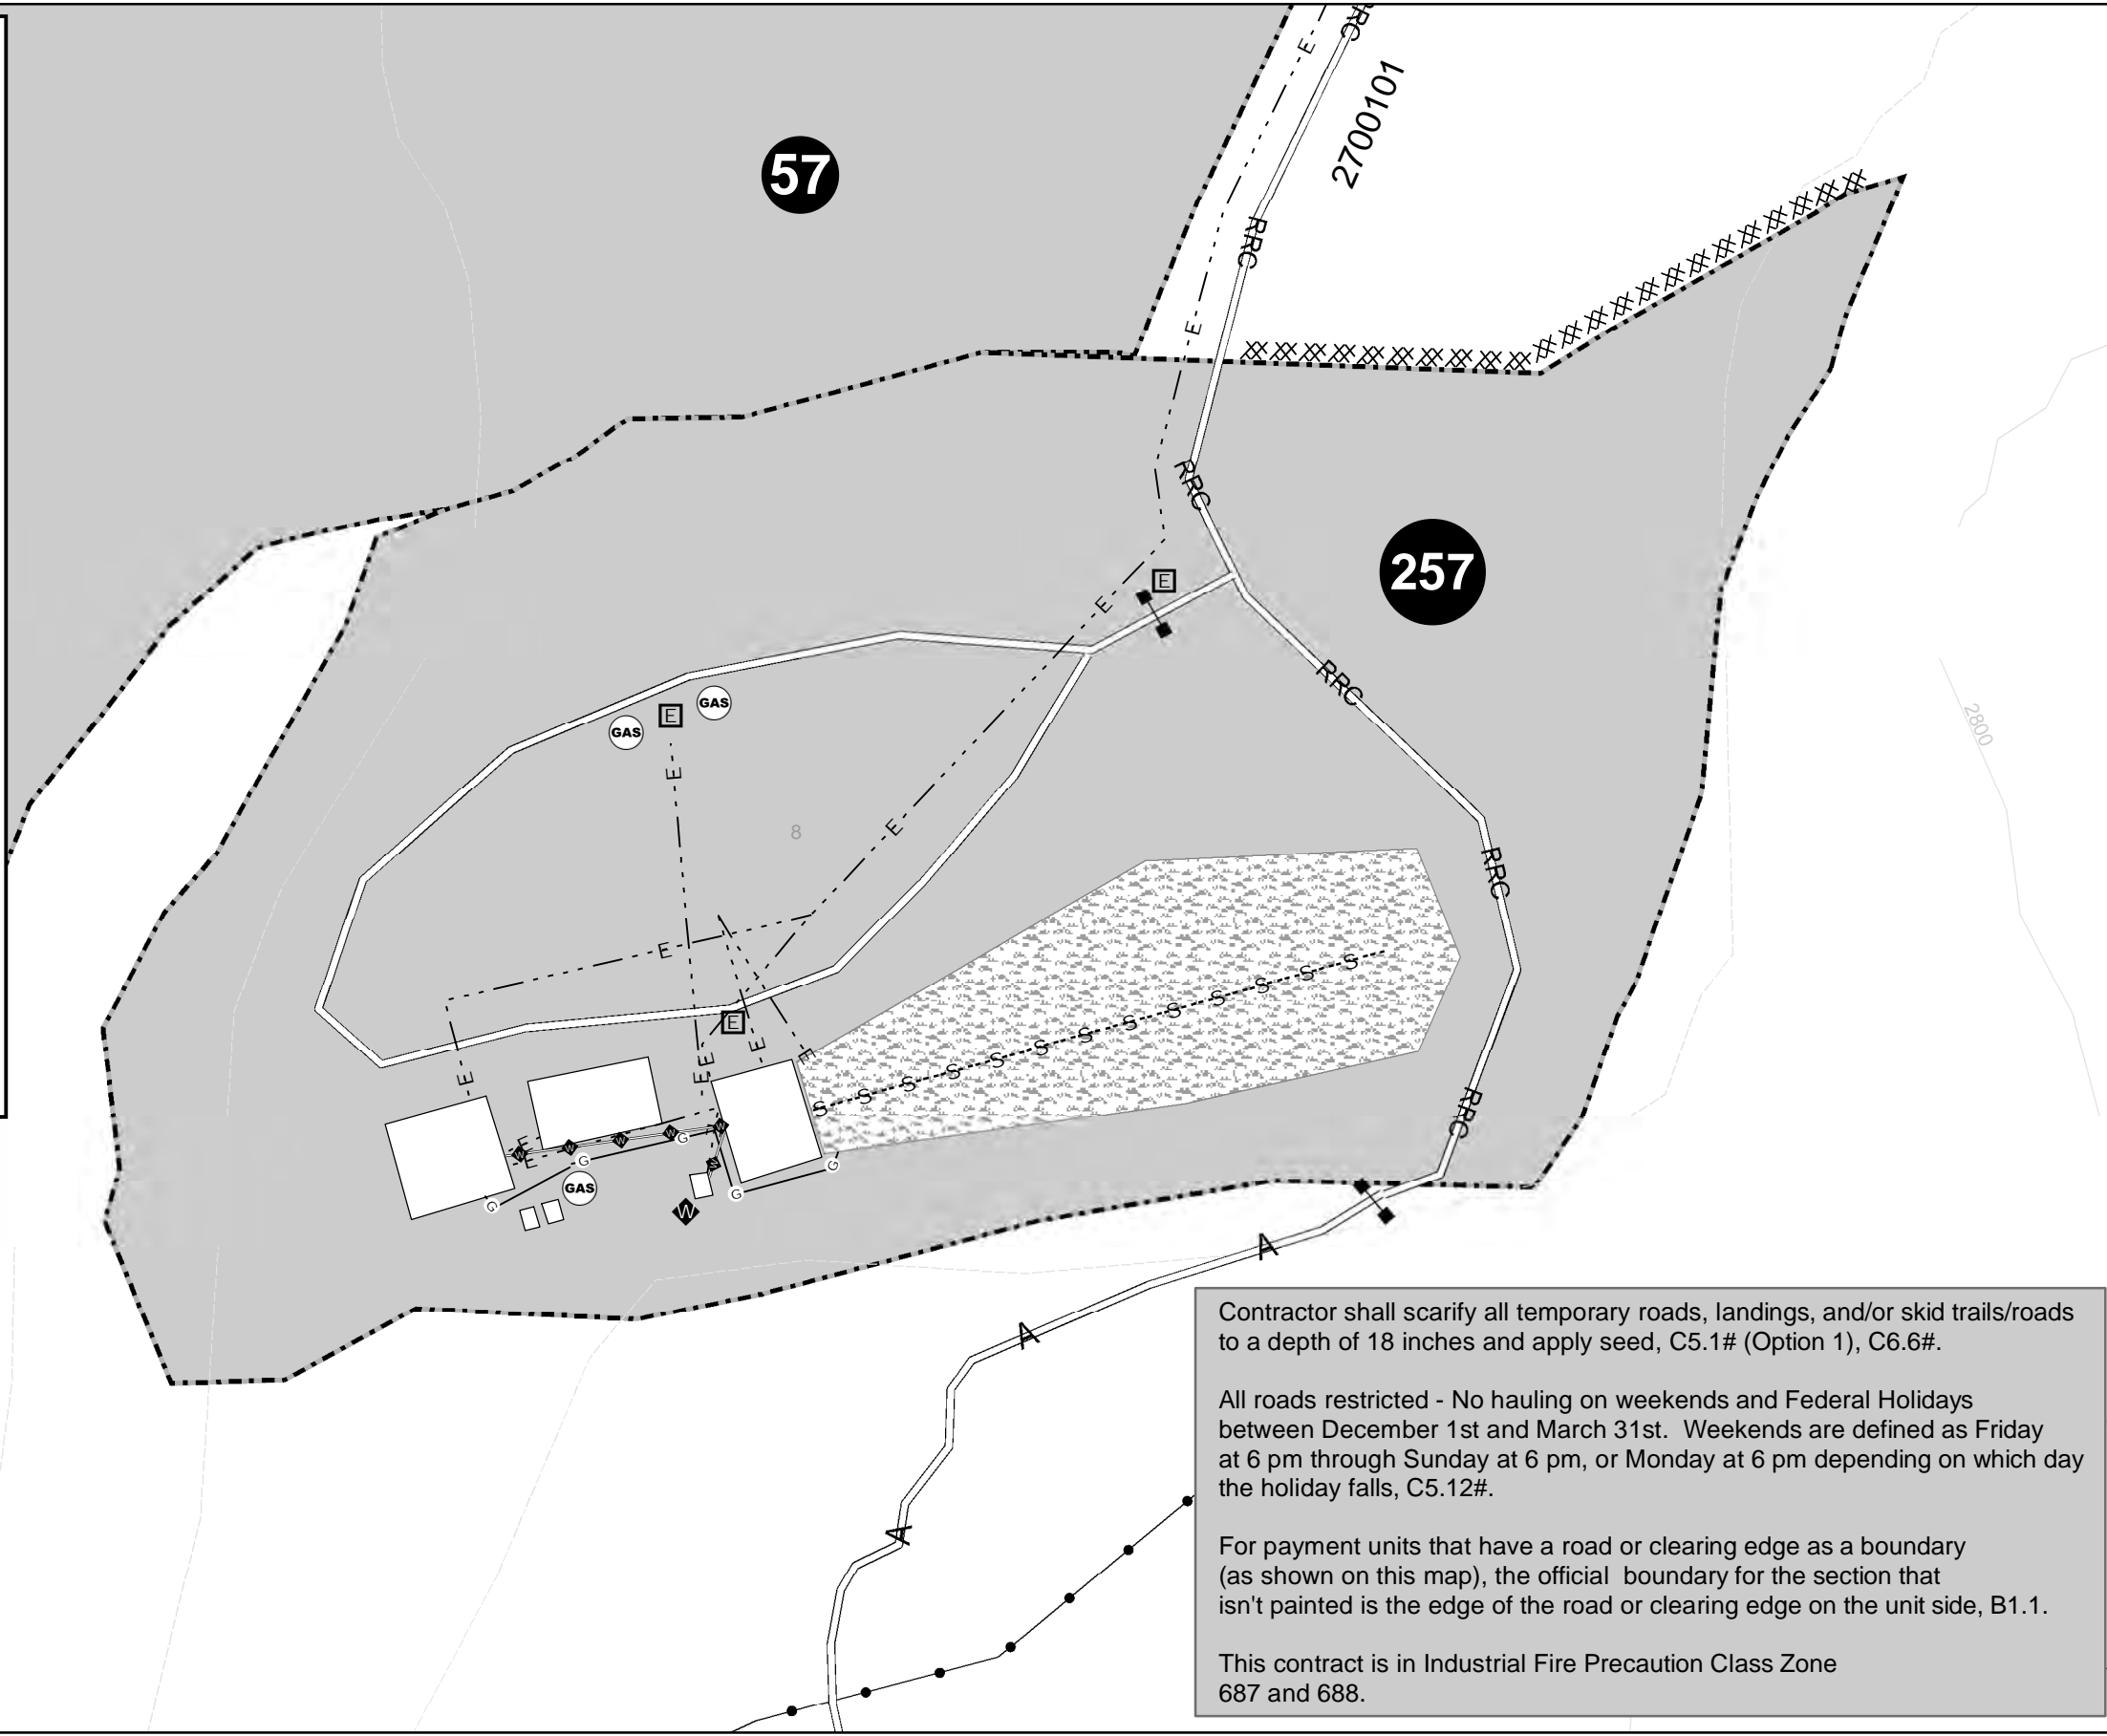


**Legend**

-  Subdivision Boundary, B1.1, B2.3
-  No Cut Area, B1.1
-  Subdivision Number, B1.1, B2.3
-  State Highway
-  County Road
-  Existing Transportation System B5.12
-  Existing Road, Hauling Prohibited, C5.12#
-  Existing Road, Hauling Restriction, C5.12#
-  Specified Road Reconstruction, A7, B5.2
-  Existing Road Public Use Restriction C5.12#
-  Temporary Road (Existing Non-System), B6.63, C5.1# Option 1
-  Temporary Road (Proposed New Non-System), B6.63, C5.1# Option 1
-  Specified Road Construction B5.2
-  Clearing Edge
-  Keep Road Open, B6.22
-  Reserve Trees, C2.3#, C6.32#
-  Protect Improvement - Gate, B6.22
-  Protect Streamcourse, Block Marks Upper Limit, B6.5
-  Protect Improvement - Building, B6.221
-  Protect Improvement - Fuel Tank, B6.221
-  Protect Improvement - Electric Pole/Panel, B6.221
-  Protect Improvement - Well, B6.221
-  Equipment Exclusion - Septic Drainfield, B6.42, C6.41#, C6.42#
-  Protect Improvement - Sewerline, B6.221
-  Protect Improvement - Underground Electrical, B6.221
-  Protect Improvement - Underground Water Line, B6.221
-  Protect Improvement - Underground Gas, B6.221



Contractor shall scarify all temporary roads, landings, and/or skid trails/roads to a depth of 18 inches and apply seed, C5.1# (Option 1), C6.6#.

All roads restricted - No hauling on weekends and Federal Holidays between December 1st and March 31st. Weekends are defined as Friday at 6 pm through Sunday at 6 pm, or Monday at 6 pm depending on which day the holiday falls, C5.12#.

For payment units that have a road or clearing edge as a boundary (as shown on this map), the official boundary for the section that isn't painted is the edge of the road or clearing edge on the unit side, B1.1.

This contract is in Industrial Fire Precaution Class Zone 687 and 688.